
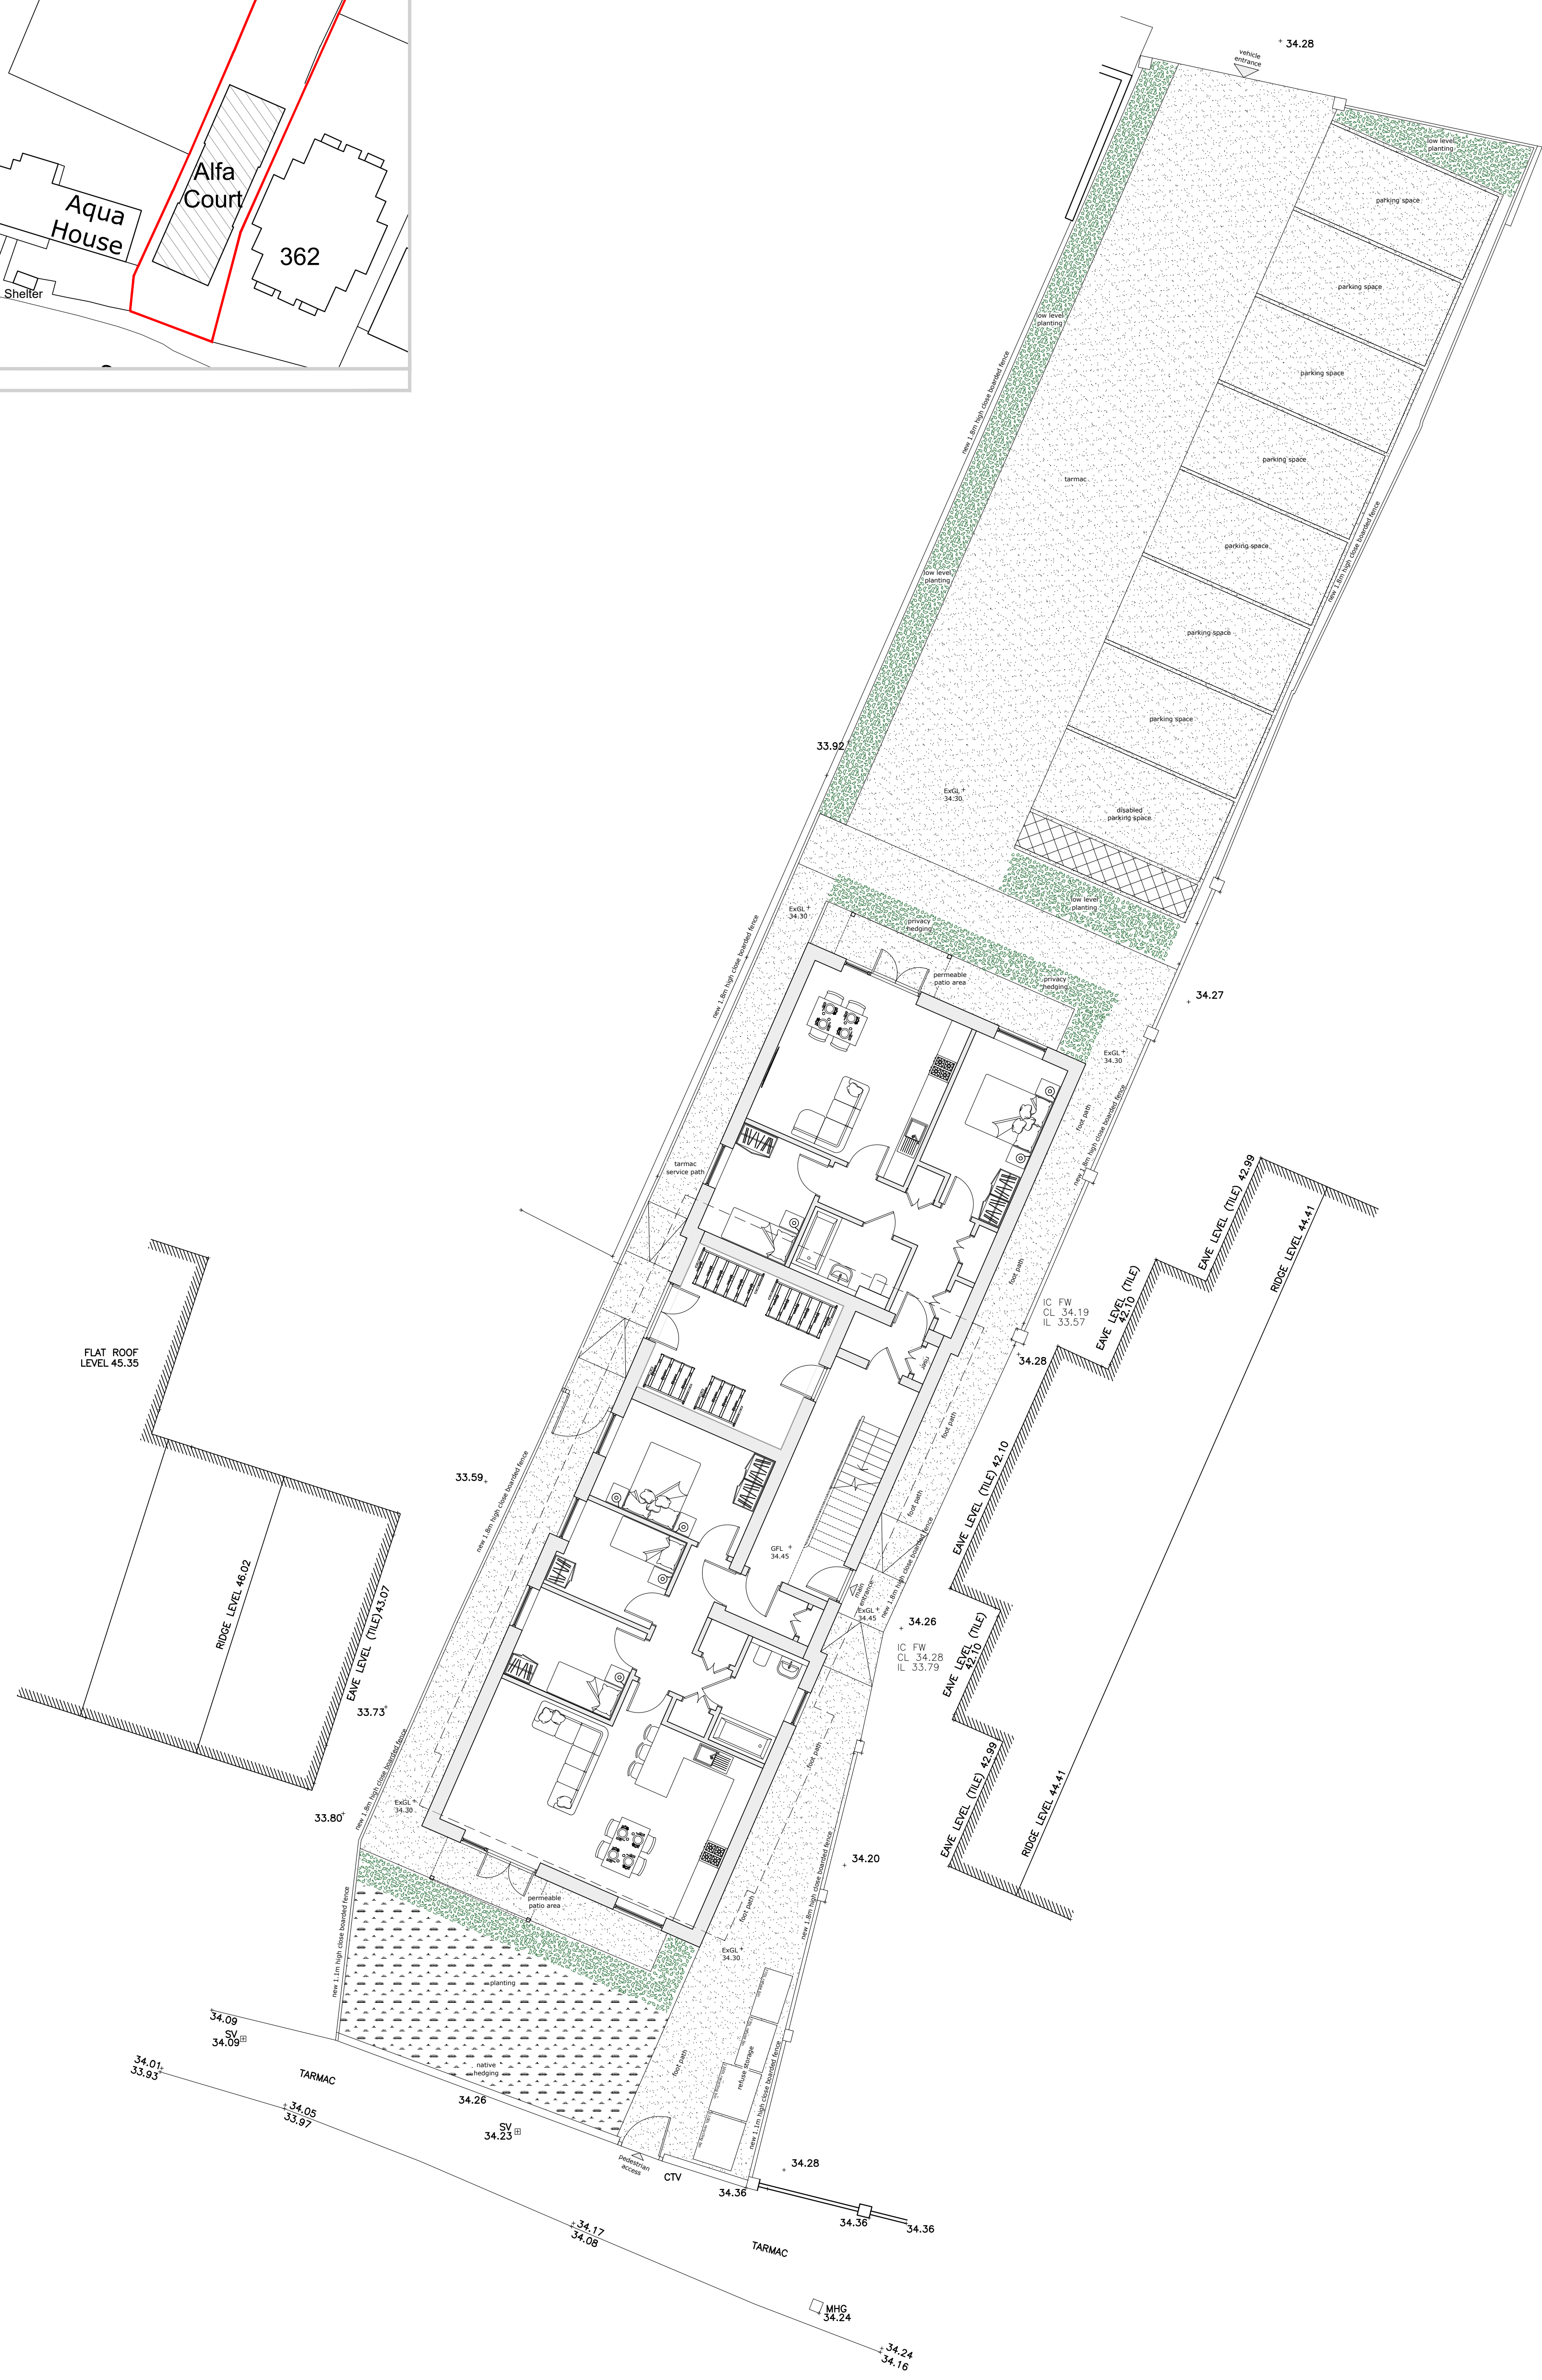


- Notes**
- All dims to be checked on site
  - Drawing shown to scale however dimensions are available on request
  - Copyright of all data produced by Darby Architectural shall remain with Darby Architectural unless otherwise agreed
  - Measures to mitigate risk should be considered at all stages of design development and construction

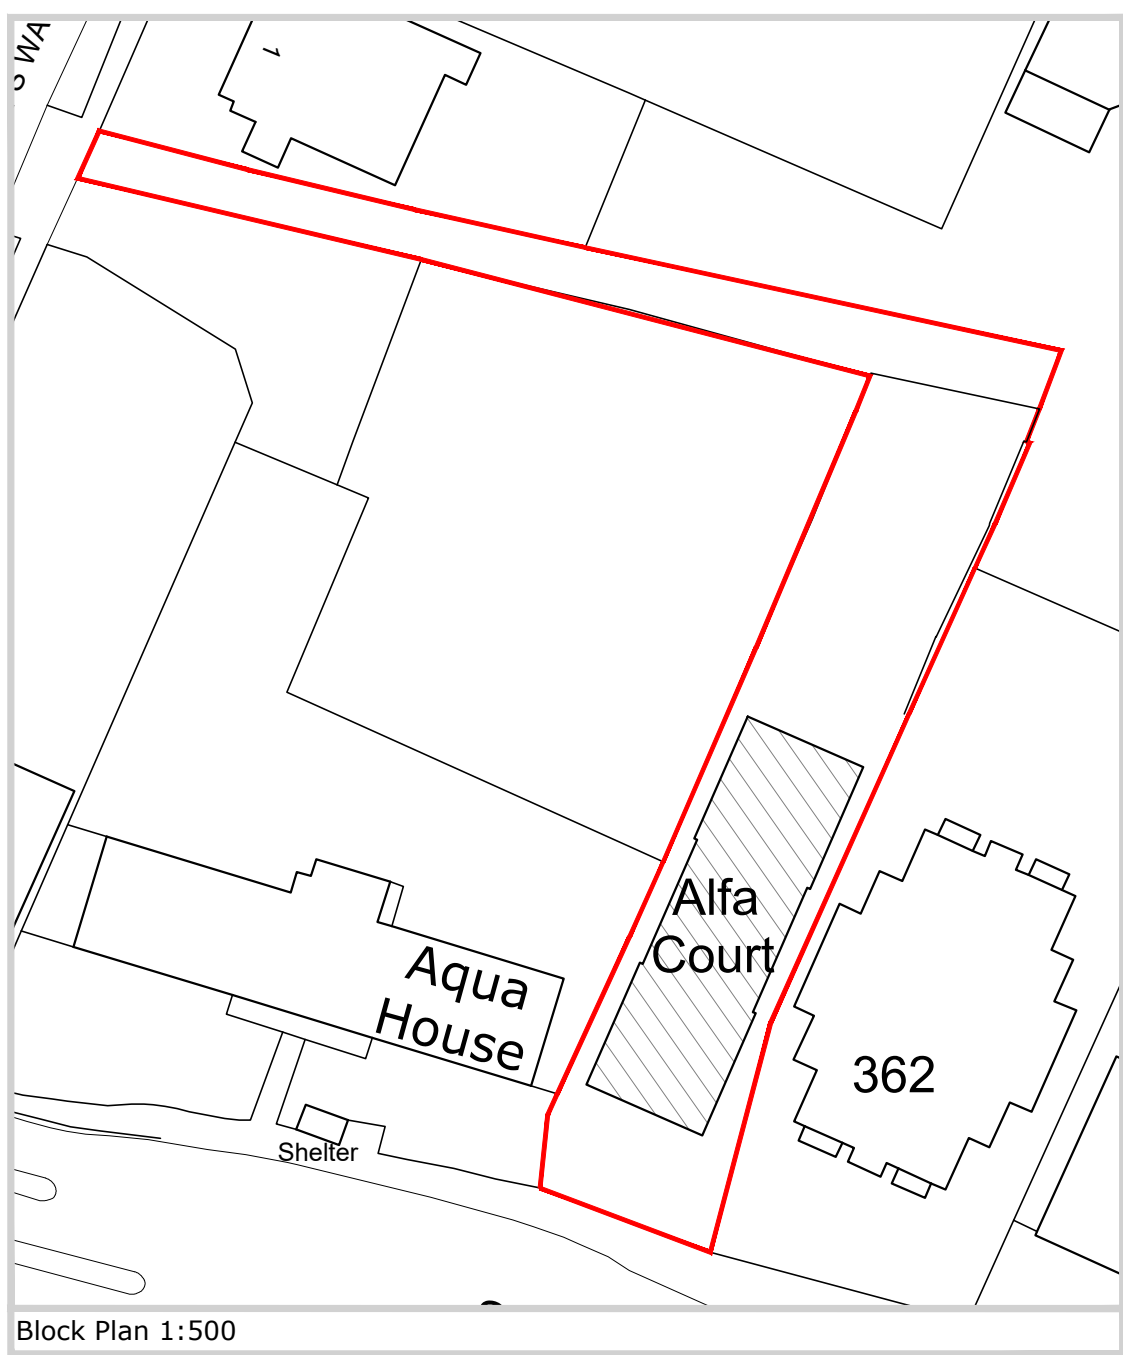


Rev: Description: By: Date:

Stage:  
**Planning**

Client:  
**Craig Dwyer-Smith**

Site/Project:  
**Alfa Court  
366 South Coast Road  
Peacehaven  
BN10 7ES**

Drawing Title:  
**Proposed:  
Site Plan**

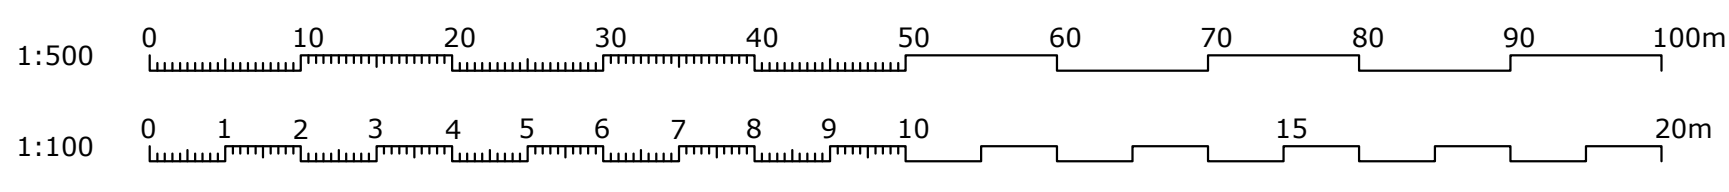

Scale: 1:100	Paper Size: A1	Drawn: C Darby	Checked: B Garrish
Project No: 0471	Drawing No: P.01	Revision:	Date: 06.09.2024