

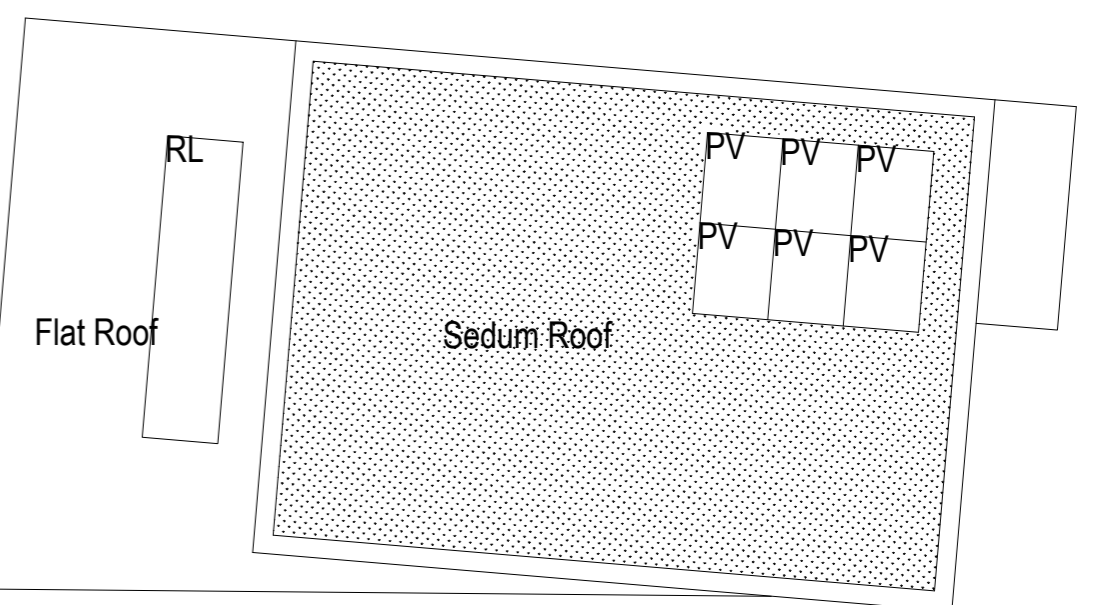
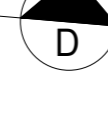
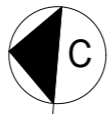




Proposed Ground Floor Plan 1:50 (47m²)

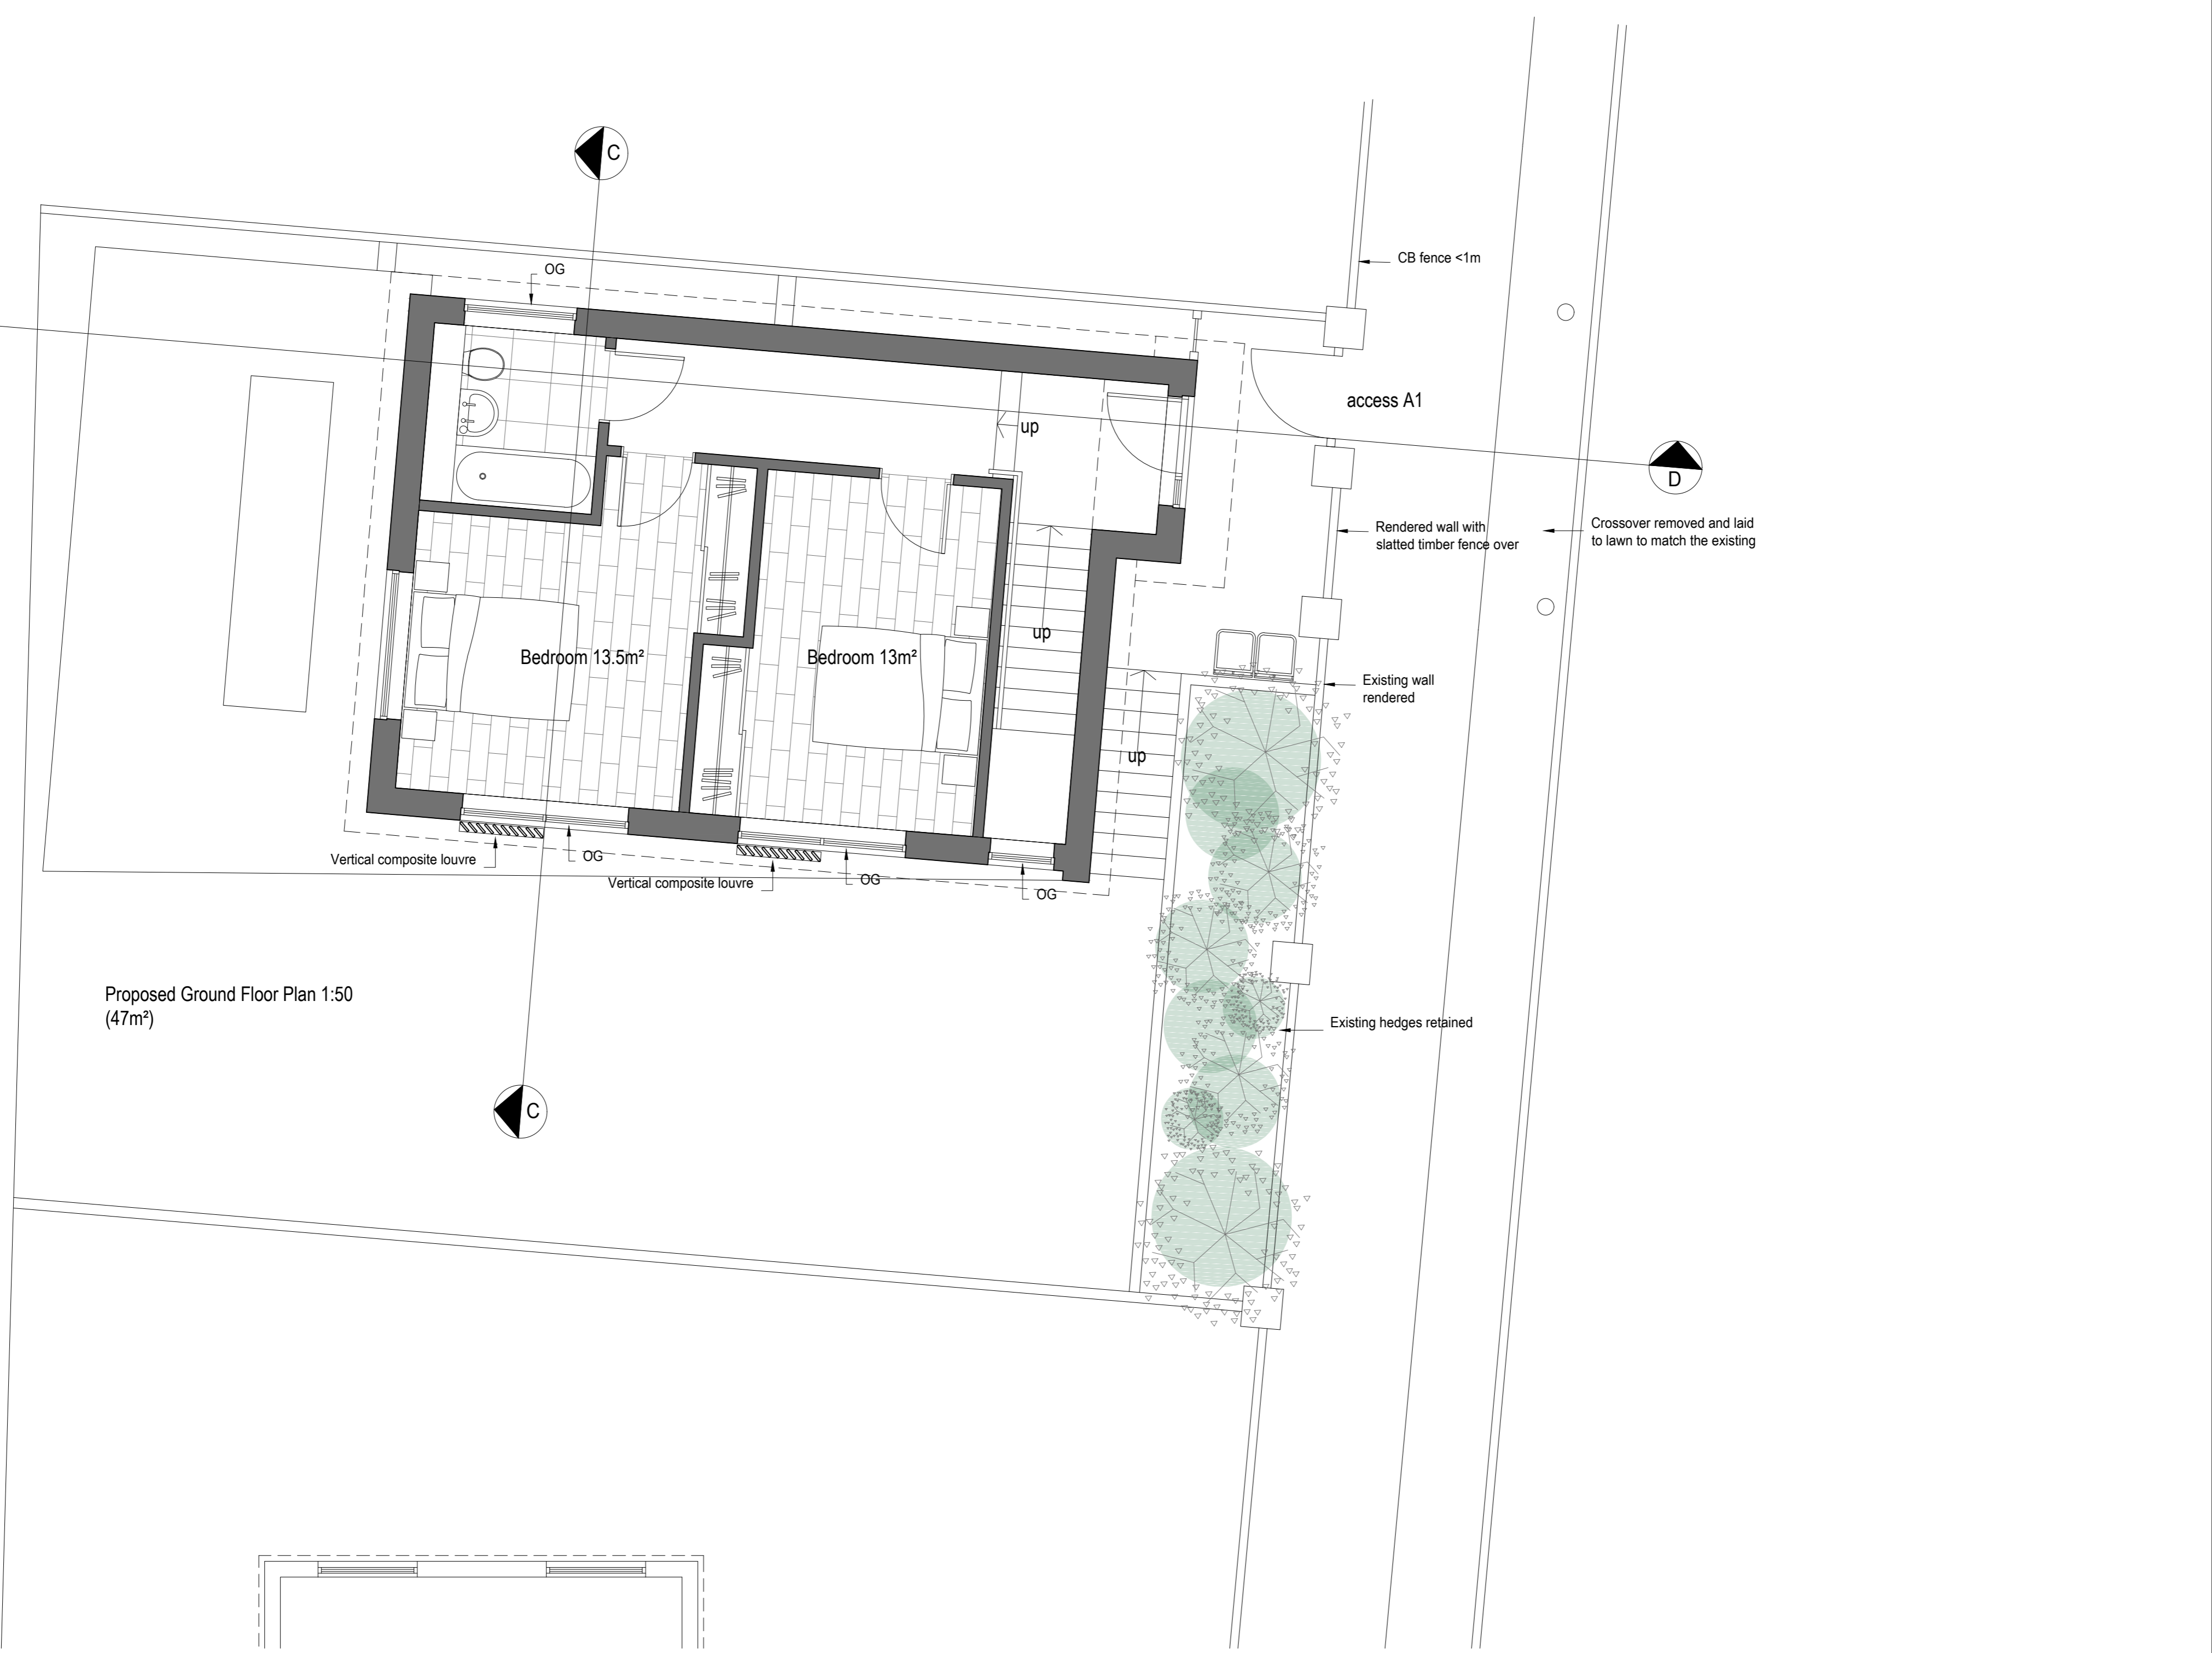


Proposed Roof Plan 1:100

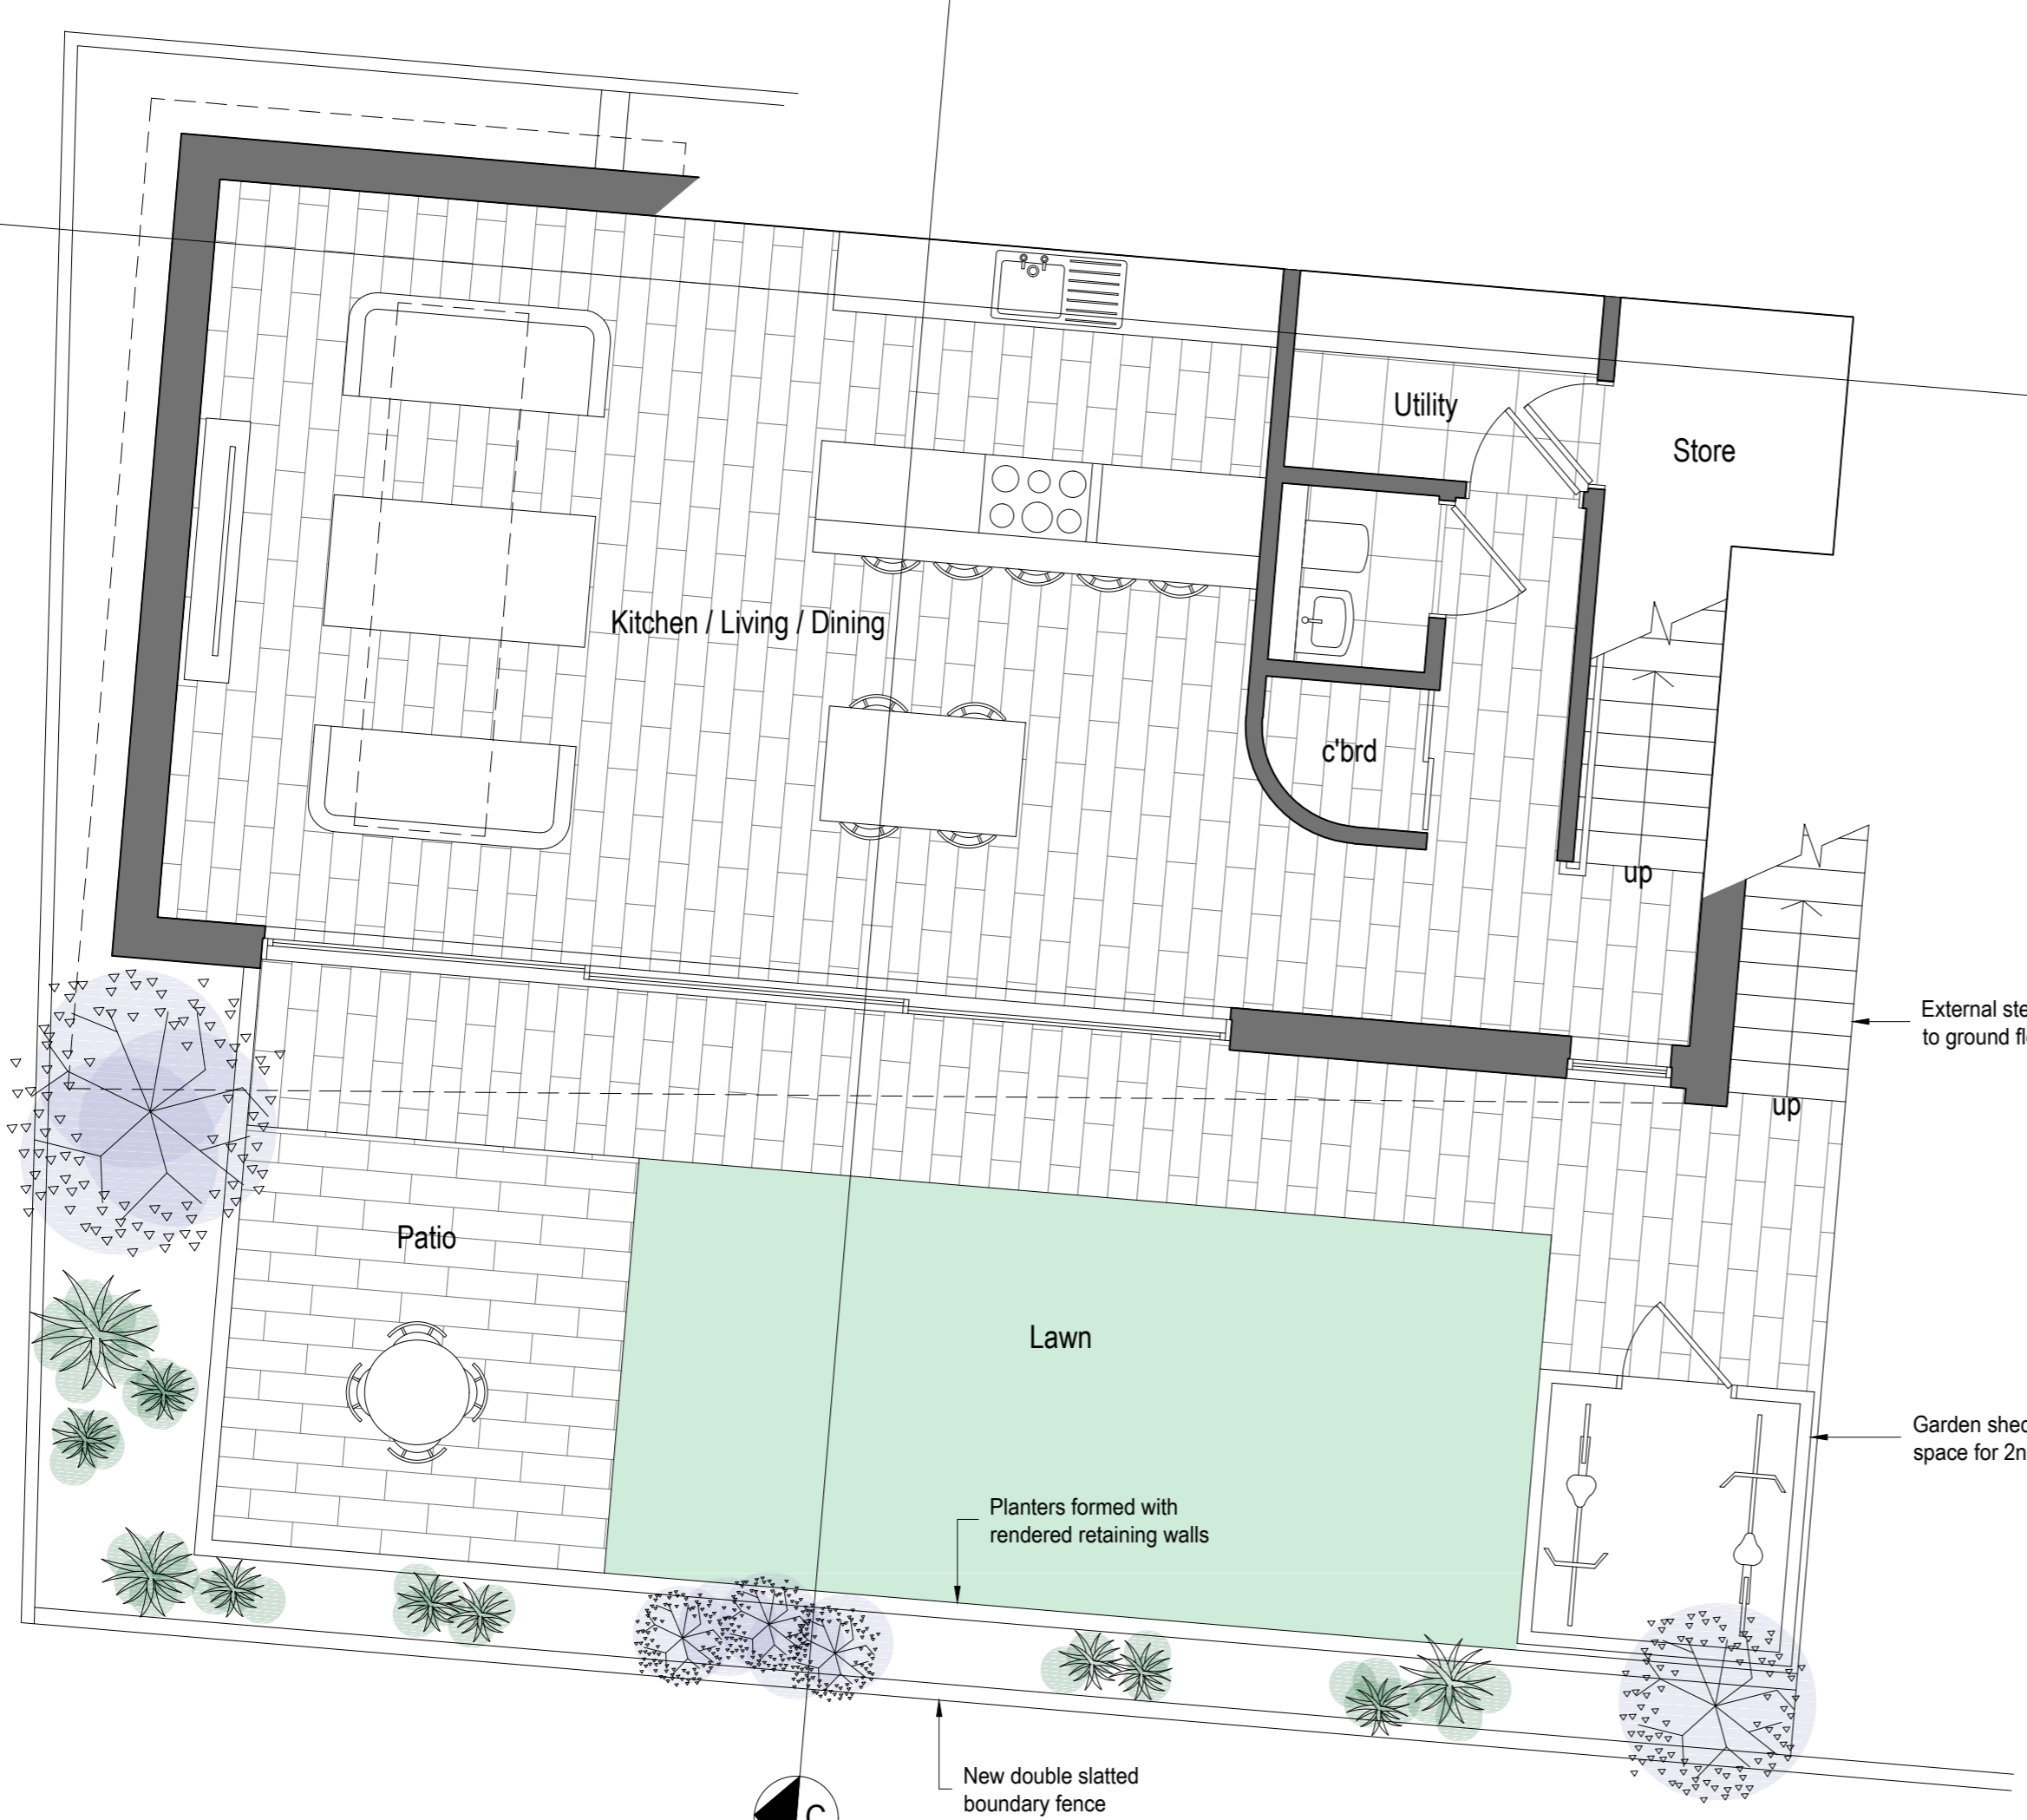


Proposed Lower Ground Floor Plan 1:50 (67.5m²)

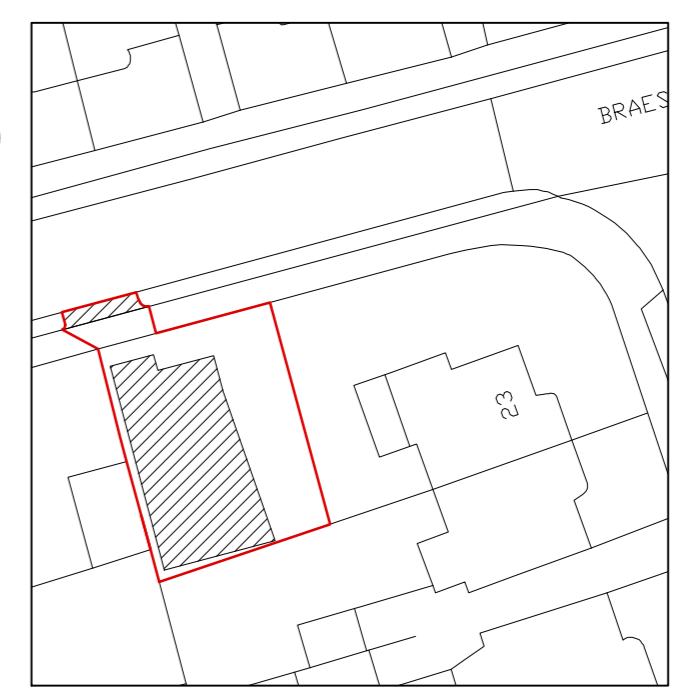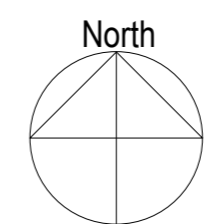

Block Plan 1:500

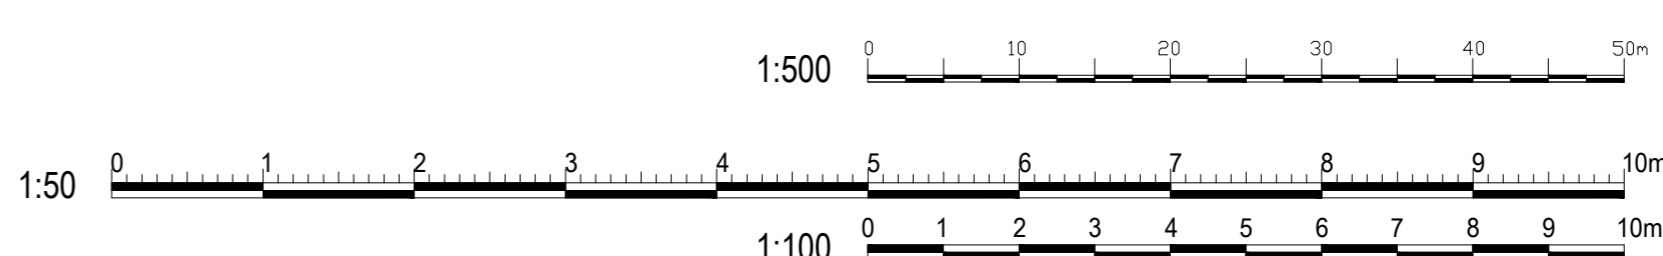

amendments Rev A: 04/11/22 Block Plan updated	
 Architectural Services Limited	
client	Laurence Parker
project	23 Eskbank Avenue Brighton East Sussex BN1 8SL
project ref.	2703 Drawing No. P.01A
drawing title	Proposed plans
drawn by	J. Boys
date	Sept 22 scale 1:50/100@ A1
www.bpmnet.co.uk info@bpmnet.co.uk	
<small>Do not scale off drawing, check all goods materials workmanship to all dimensions on site before all work commences with current building regs work is commenced BSS and COPs</small>	