



Location Plan 1:1250

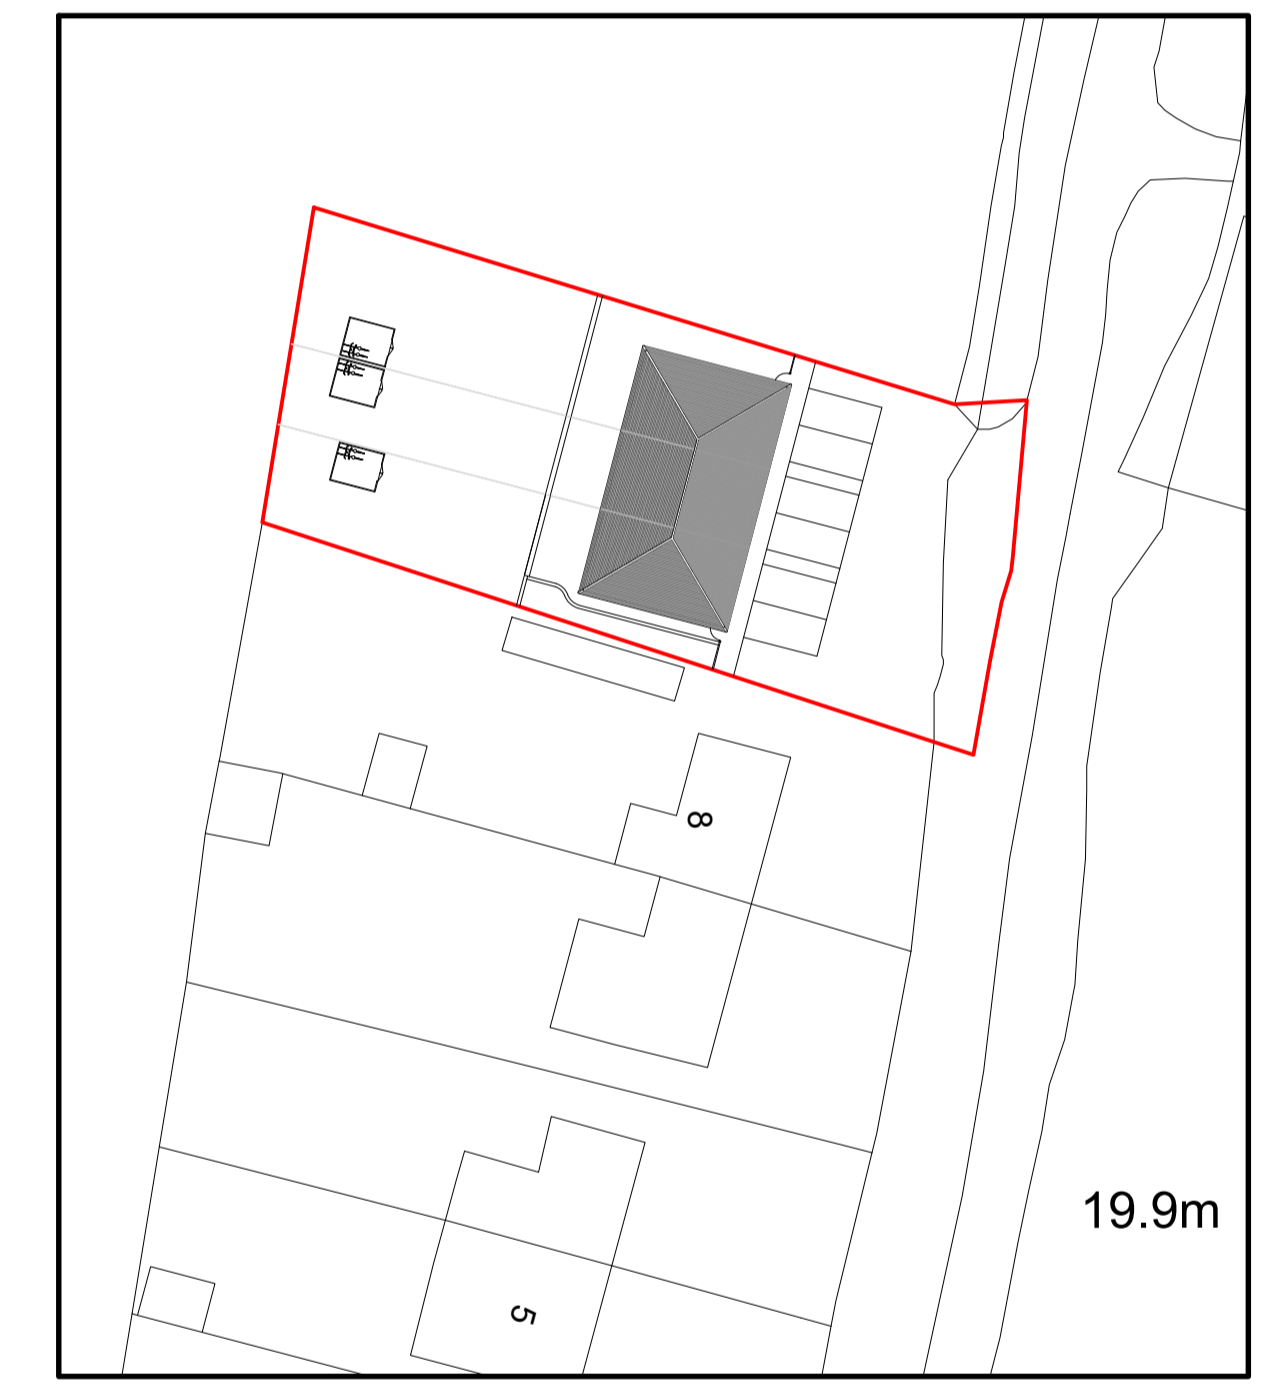


Block Plan 1:500

site plan 1:100


proposed garden shed 1:50

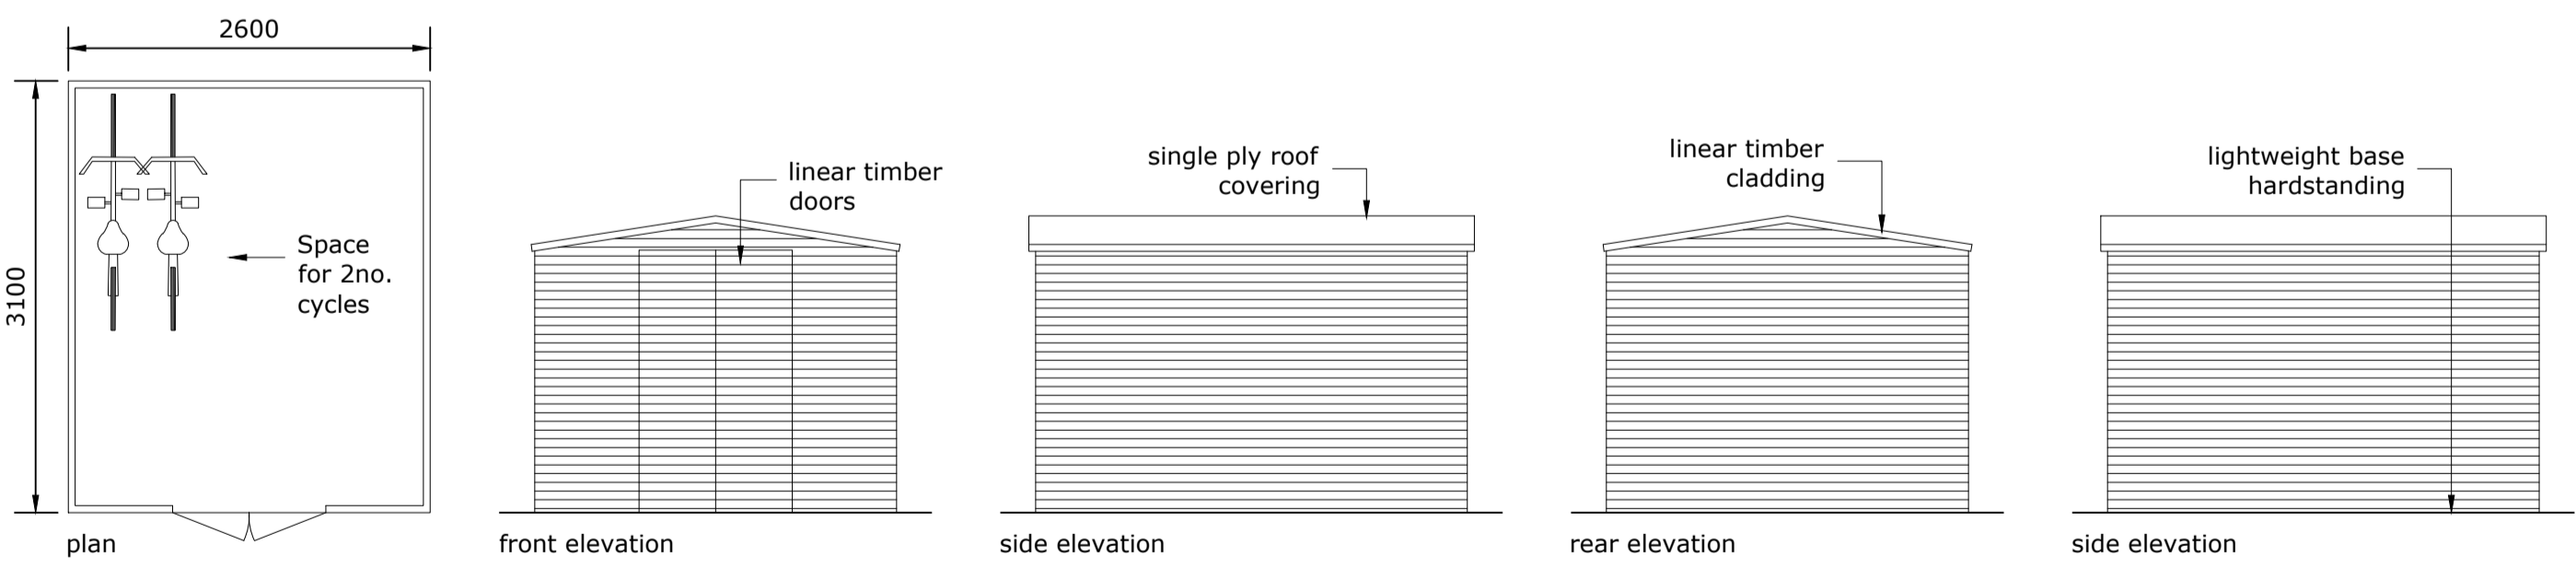

proposed close boarded timber fence 1:50

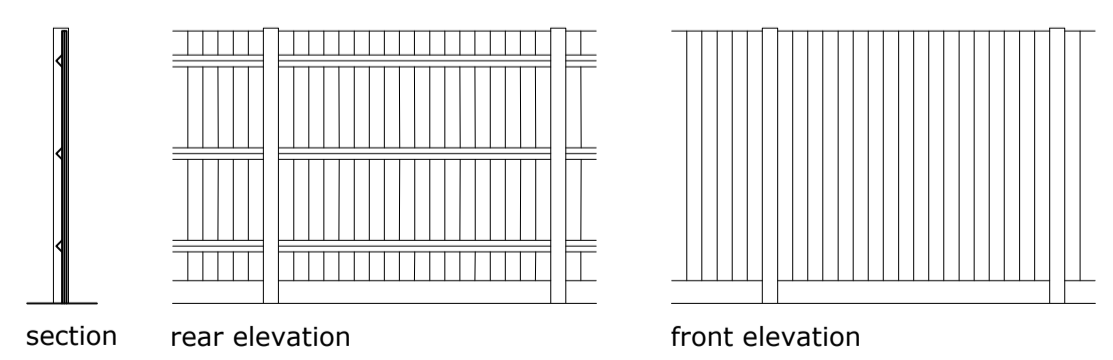


proposed sheltered bin store 1:50

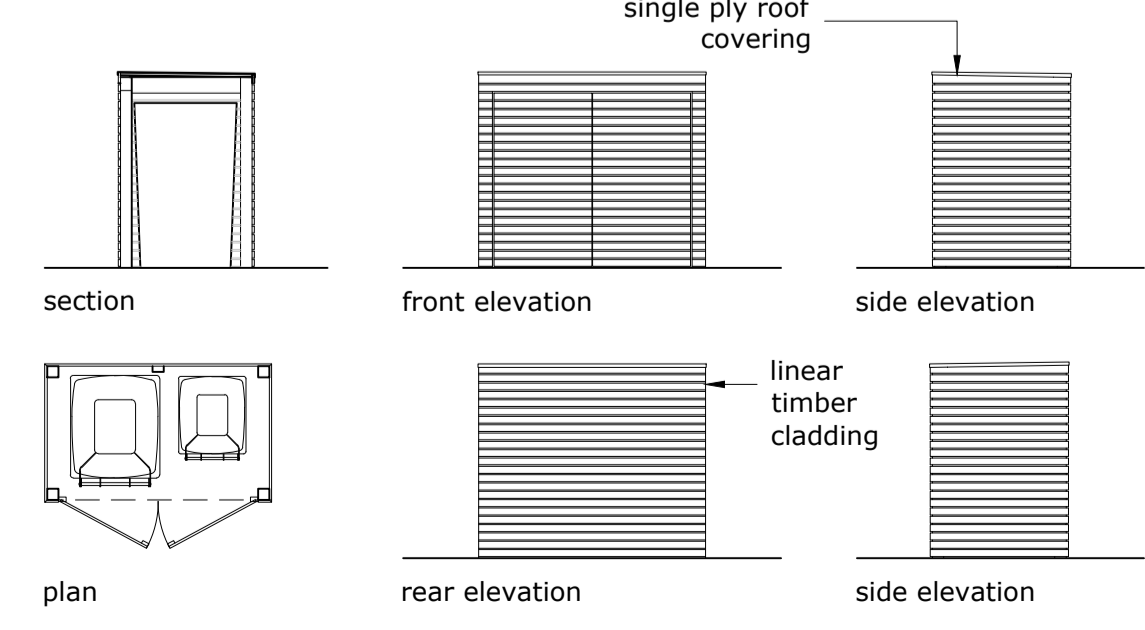

Exterior Materials Specification

- Forecourt Tarmac
ULTIDRIVE porous by Tarmac
https://tarmac.com/products/asphalt/ultidrive-porous/?cs1_c=52.486243%2C-1.890401&cs1_z=7&cs1_p=
- Forecourt Block Paving
Tobermore Tegular Cedar by Travis Perkins
<https://www.travisperkins.co.uk/rumbled-block-paving/tobermore-tegular-cedar-block-paving-140x140x50mm/p/483477>
- Patios/Stepping Slabs
Natural Indian Sandstone Brown
<https://www.travisperkins.co.uk/garden-paving-slabs/natural-paving-indian-classicstone-sandstone-project-pack-brown-15-8m2/p/169956>
- Retaining Walls Brickwork
Manufacturer - Wienerberger
Product - Olde Henfield Multi
Laying Pattern - Stretcher bond
Detailing - Window heads to have full brick soldier course, window cills to have half brick soldier course
<https://www.wienerberger.co.uk/product-range/bricks/olde-henfield-multi.html>

⚡ EV - denotes Electrical Vehicle Charge Point by 'Pod Point' (see accompanying details)

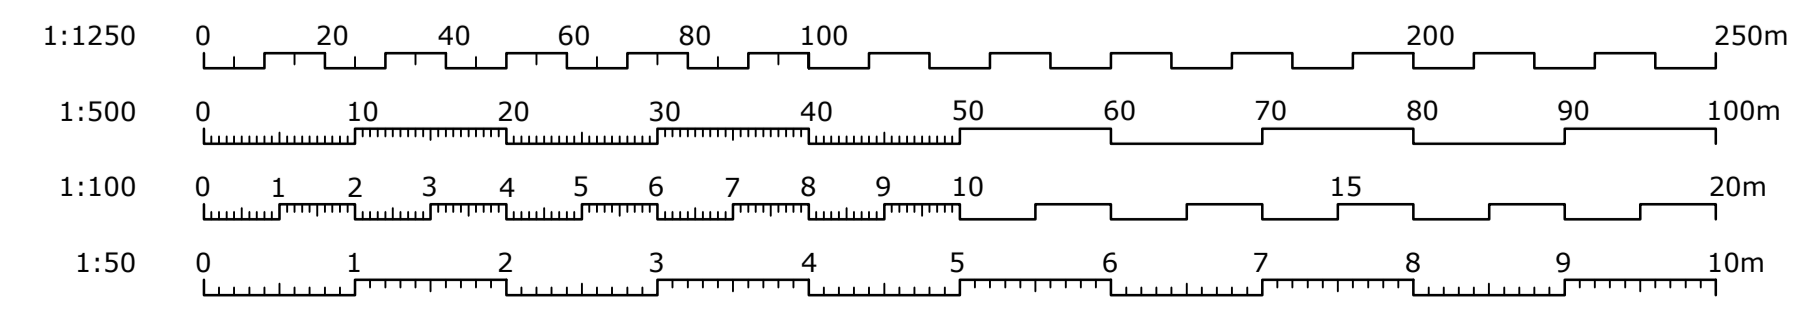

Rev:	Description:	By:	Date:
darby architectural www.darby-archi.com hello@darby-archi.com			
Client: J & A Property Services			
Site/Project: Land to the North of 8 Blackstone Rise Blackstone Lane BN5 9SZ			
Drawing Title: Proposed site plan			
Scale: In DWG	Paper Size: A1	Date: 07.02.2022	Drawn: C Darby
Project No: 342.A	Drawing No: 01	Revision:	